


المملكة المغربية
ROYAUME DU MAROC

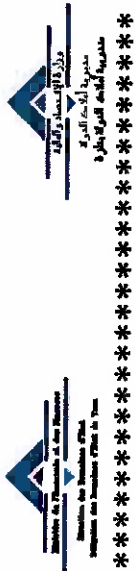


**PLAN
DE
SITUATION**

- ** REFERENCE FONCIERE : TF.233/F
- ** PROPRIÉTÉ DITE :SIDI HAMOOU MEFTAH (CC6)
- ** SITUÉ A :Cercle et Commune Taza
- ** ETABLI LE : 07/02/2023
- ** ECHELLE : 1/500

Tableau des Coordonnées

	X	Y
P1	629796,59	403952,01
P2	629856,32	403937,01
P3	629832,54	403873,01
P4	629775,33	403893,95

Confenance = 39A73Ca

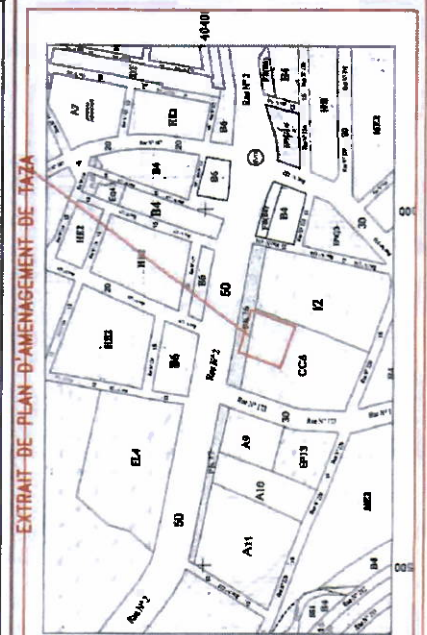

ECHELLE : 1/500
Confenance = 39A73Ca

403965

+

+

+

A.V. B I R A N Z A R A N E D E 50.00m

P1

P2

TF.233/F
ATAKADAW

TN

403915

+

+

P4

P3

TF.233/F
ATAKADAW

403865

+

+

629780

629830

629880

